


SECTION A-A
FOUNDATION PLAN

	A	B	C	D
H4040	41"	221"	100.75"	126"
H4060	61"	241"	120.75"	146"
H4080	81"	261"	140.75"	166"

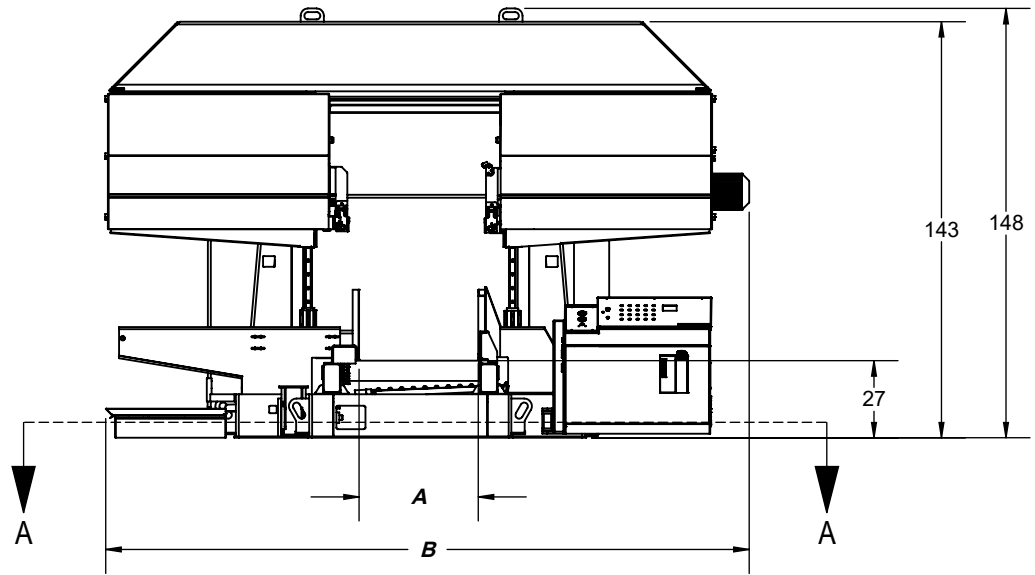

REVISIONS			
REV	ECN NUMBER	DATE	BY
-	-	-	-
-	-	-	-

STANDARD
HYDMECH
TOLERANCES
UNLESS
OTHERWISE
SPECIFIED

DIMENSIONS
ARE IN INCHES

THIRD ANGLE PROJECTION

HYDMECH GROUP LIMITED
WOODSTOCK, ONTARIO, CANADA N4S 0A9

TITLE: **H4040, H4060, H4080 MACHINE LAYOUT**

MODEL: H4040	COMPONENT GROUP: 00 - Top Level	DRWN BY: EngCoop	CHKD BY:	SCALE: 1:66	SHEET: 1 OF 1
MATERIAL CODE:	MATL:	DATE: Jan 21, 2016	DATE:	COATING: No Coating	

DRAWING NUMBER: **H40-0-00** REV: -

THE DATA/DESIGN CONTAINED HEREIN IS PROPRIETARY AND CONFIDENTIAL. REPRODUCTION, PUBLICATION OR DISTRIBUTION OF ANY PART REQUIRES WRITTEN CONSENT OF HYD-MECH GROUP. THIS DATA IS THE PROPERTY OF HYD-MECH GROUP AND ITS POSSESSION CONFERS NO LICENSE TO USE OR RIGHT OR LICENSE TO DISCLOSE IT TO OTHERS FOR ANY PURPOSE WHATSOEVER. ALL RIGHTS RESERVED.