


REVISIONS				STANDARD HYDMECH TOLERANCES UNLESS NOTED	HYDM
REV.	DESCRIPTION	DATE	BY		

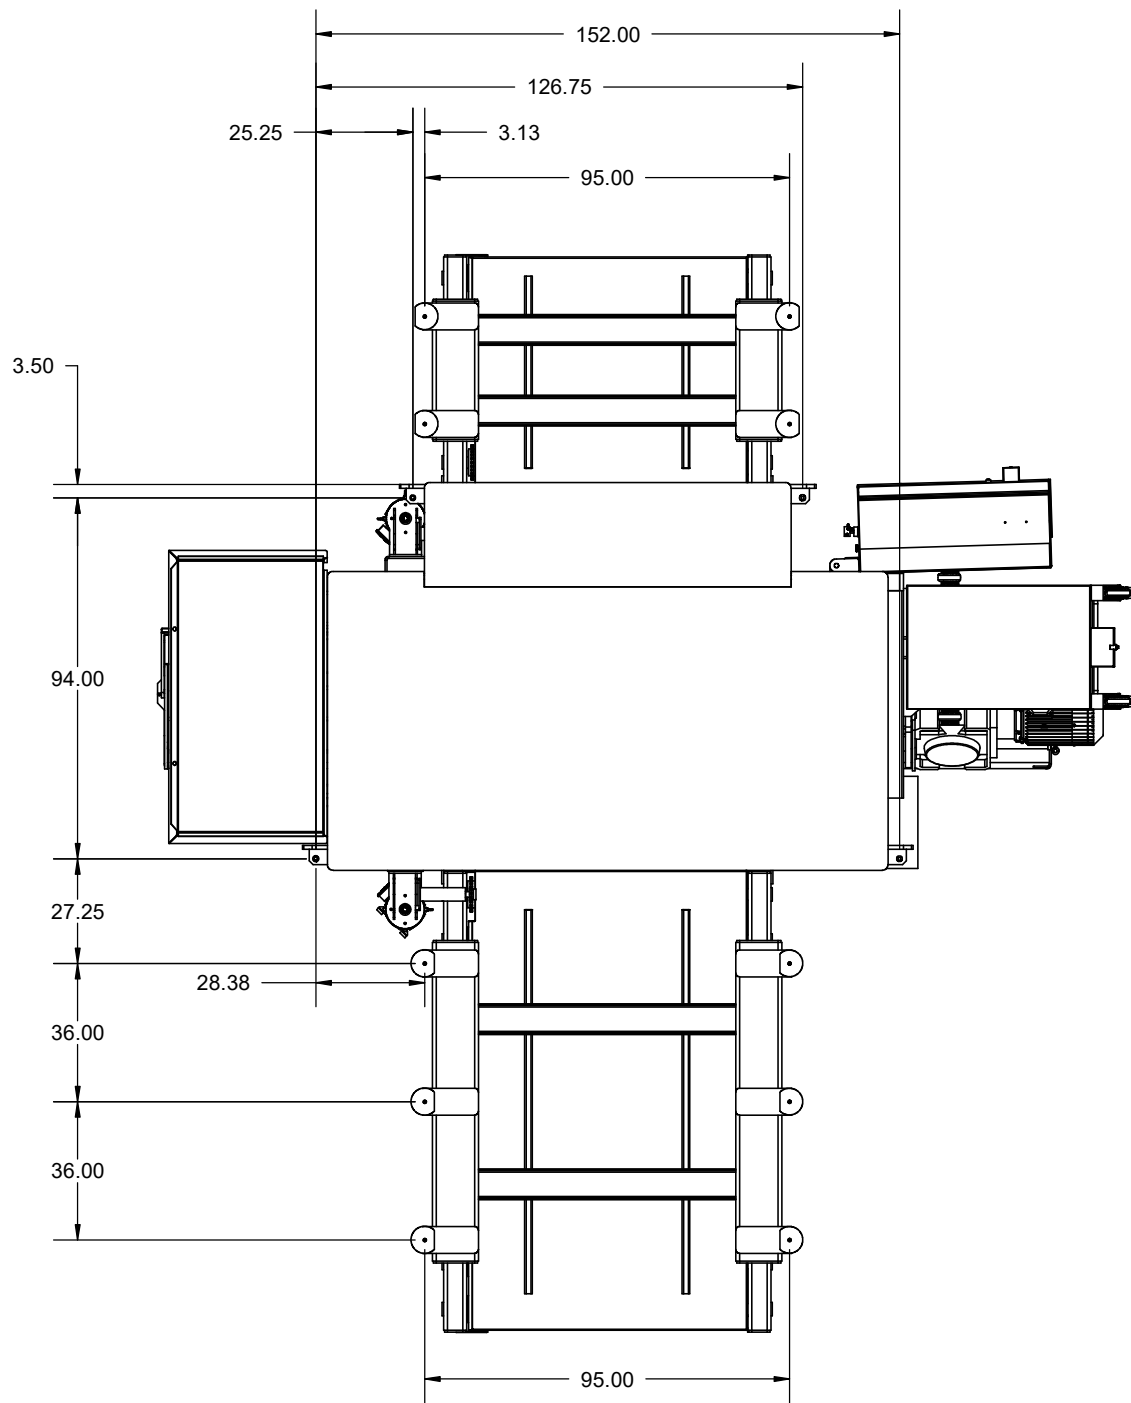

SECTION A-A
 FOUNDATION PLAN
 SCALE 1 : 50